

3D ISOMETRIC VIEW 01

REVISION TABLE	NUMBER	DATE	REVISED BY	DESCRIPTION

**LTH** STEEL STRUCTURES  
www.lthsteelstructures.com  
770-781-8279 • 404-954-1050

DATE:


AUG 01 2024

SCALE:

NTS

SHEET:

AO-1

 

3D ISOMETRIC VIEW 02

REVISION TABLE	NUMBER	DATE	REVISED BY	DESCRIPTION

**LTH** STEEL STRUCTURES  
www.lthsteelstructures.com  
770-781-8279 • 404-954-1050

DATE:



AUG 01 2024

SCALE:

NTS

SHEET:

AO-2

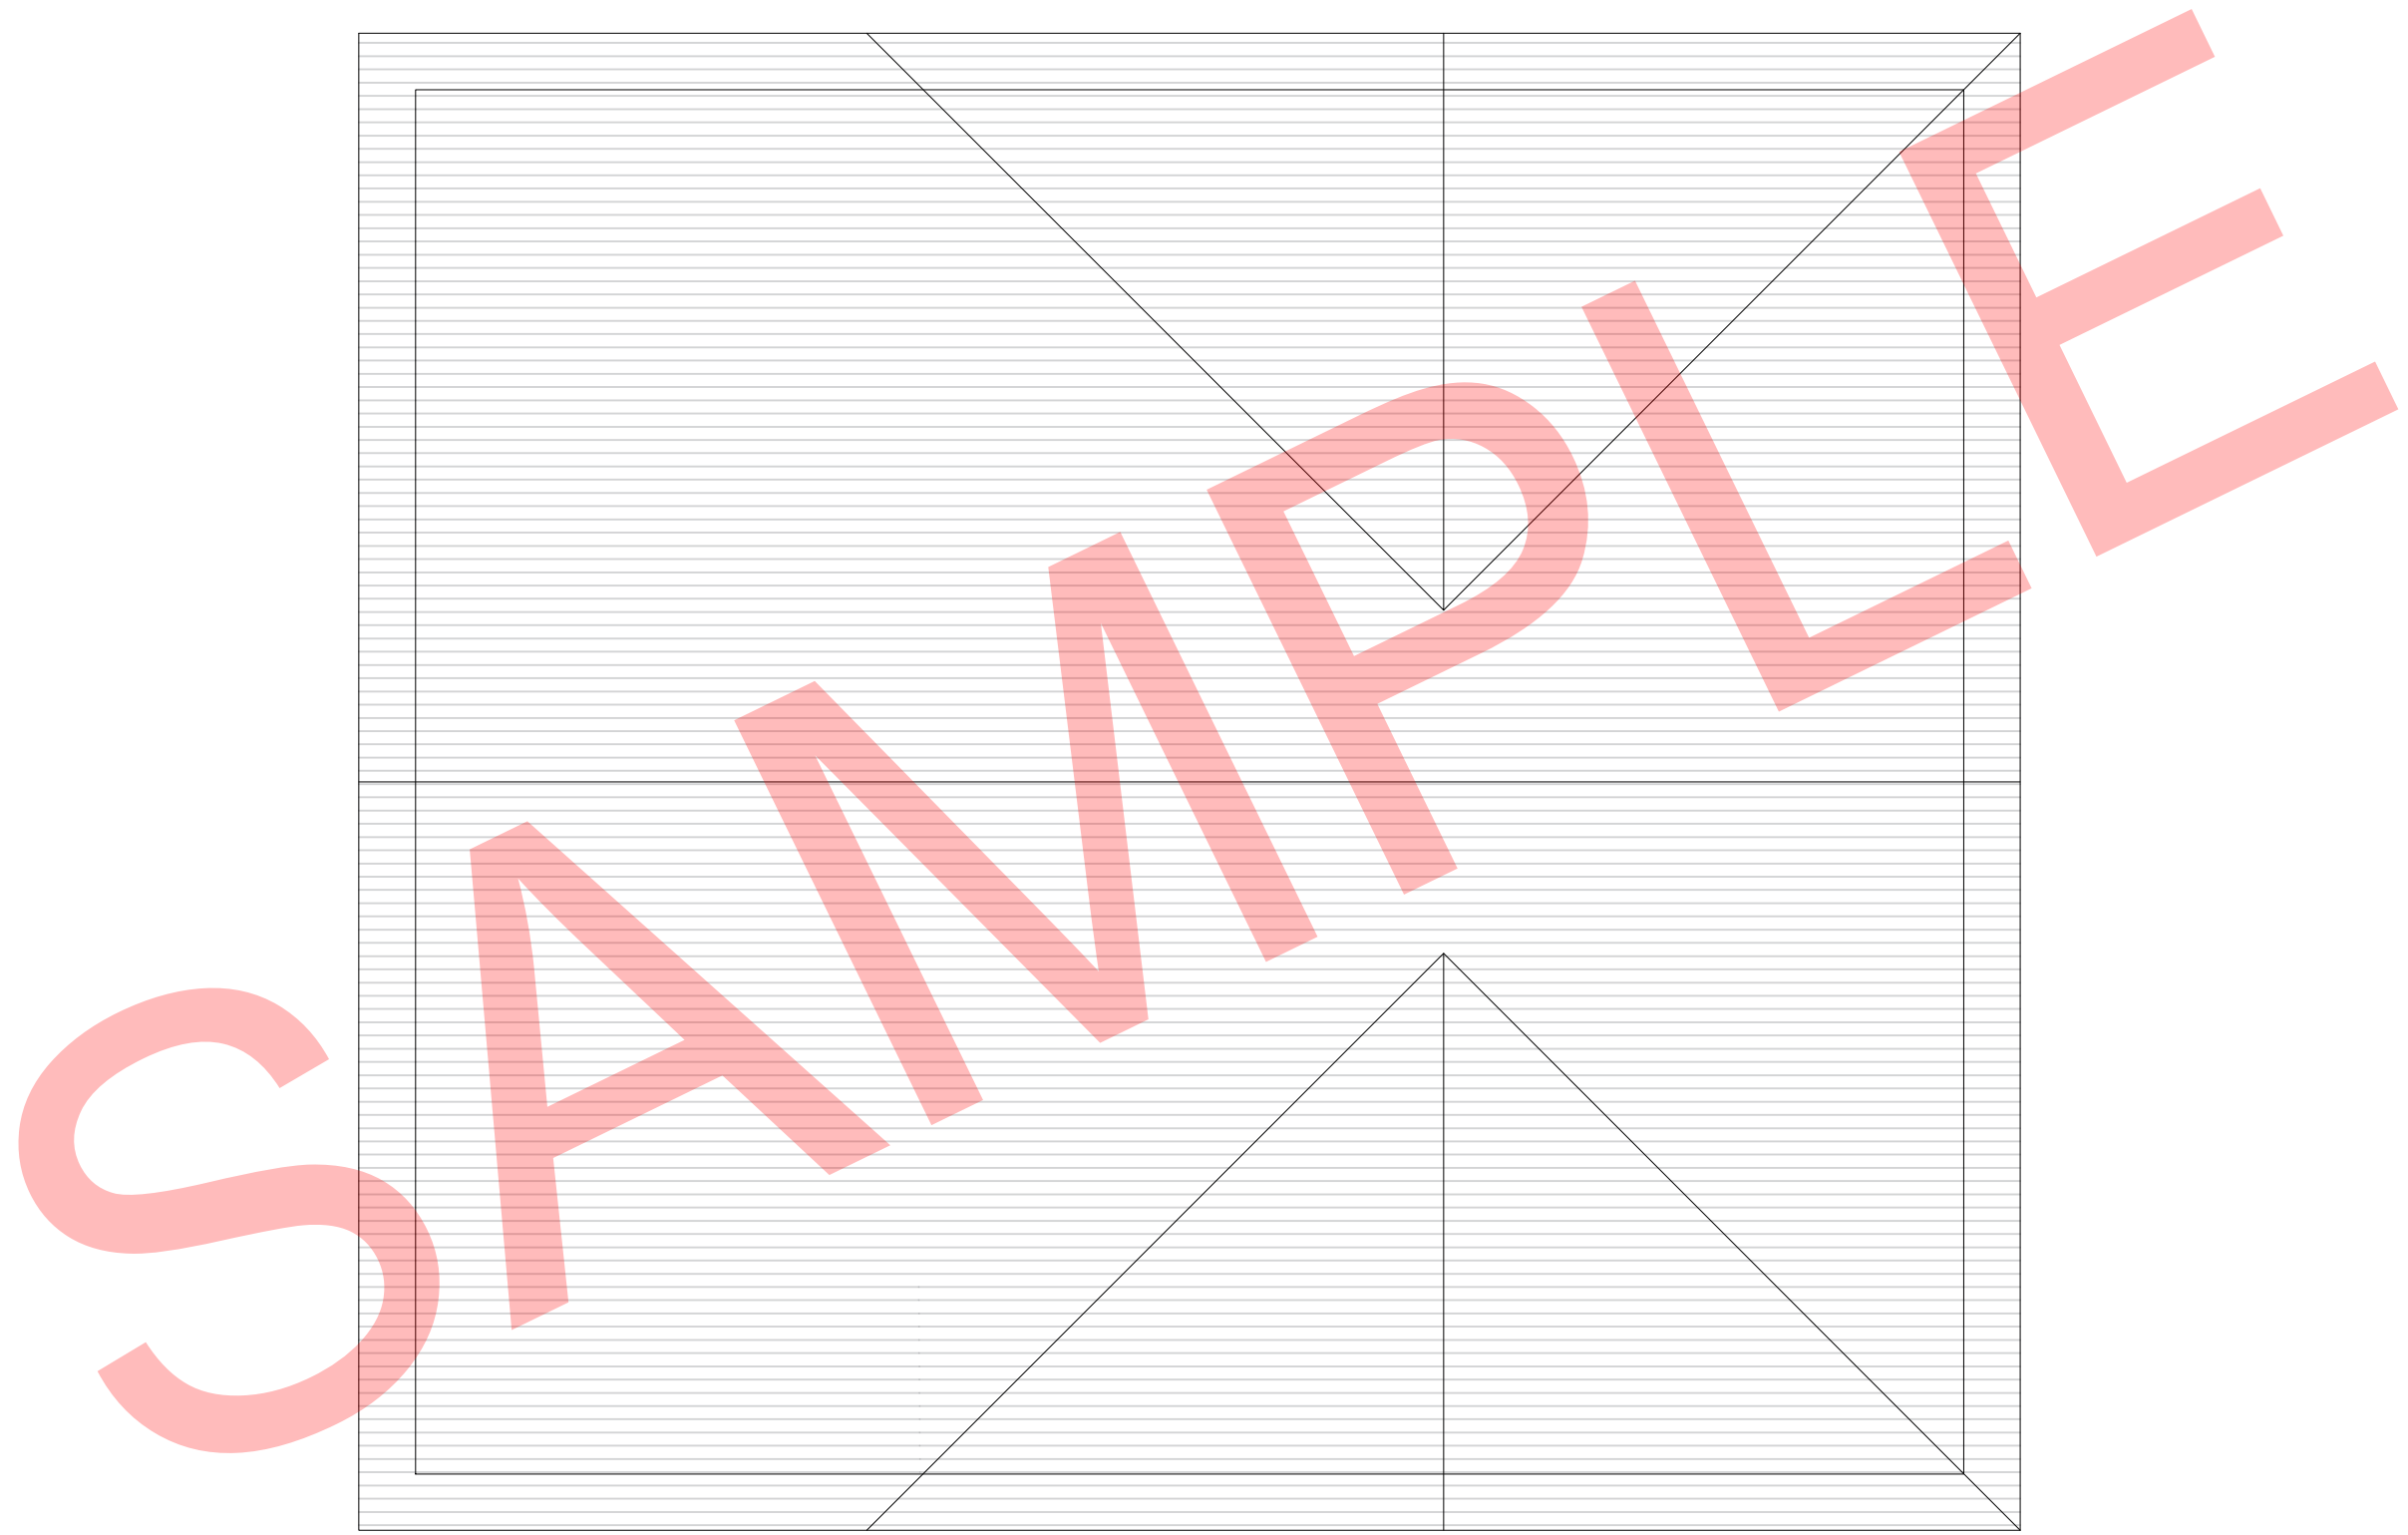 

**A2** ROOF PLAN  
930SFT

REVISION TABLE	NUMBER	DATE	REVISED BY	DESCRIPTION

**LTH** STEEL STRUCTURES  
www.lthsteelstructures.com  
770-781-8279 • 404-954-1050

DATE:



AUG 01 2024

SCALE:

NTS

SHEET:

A1

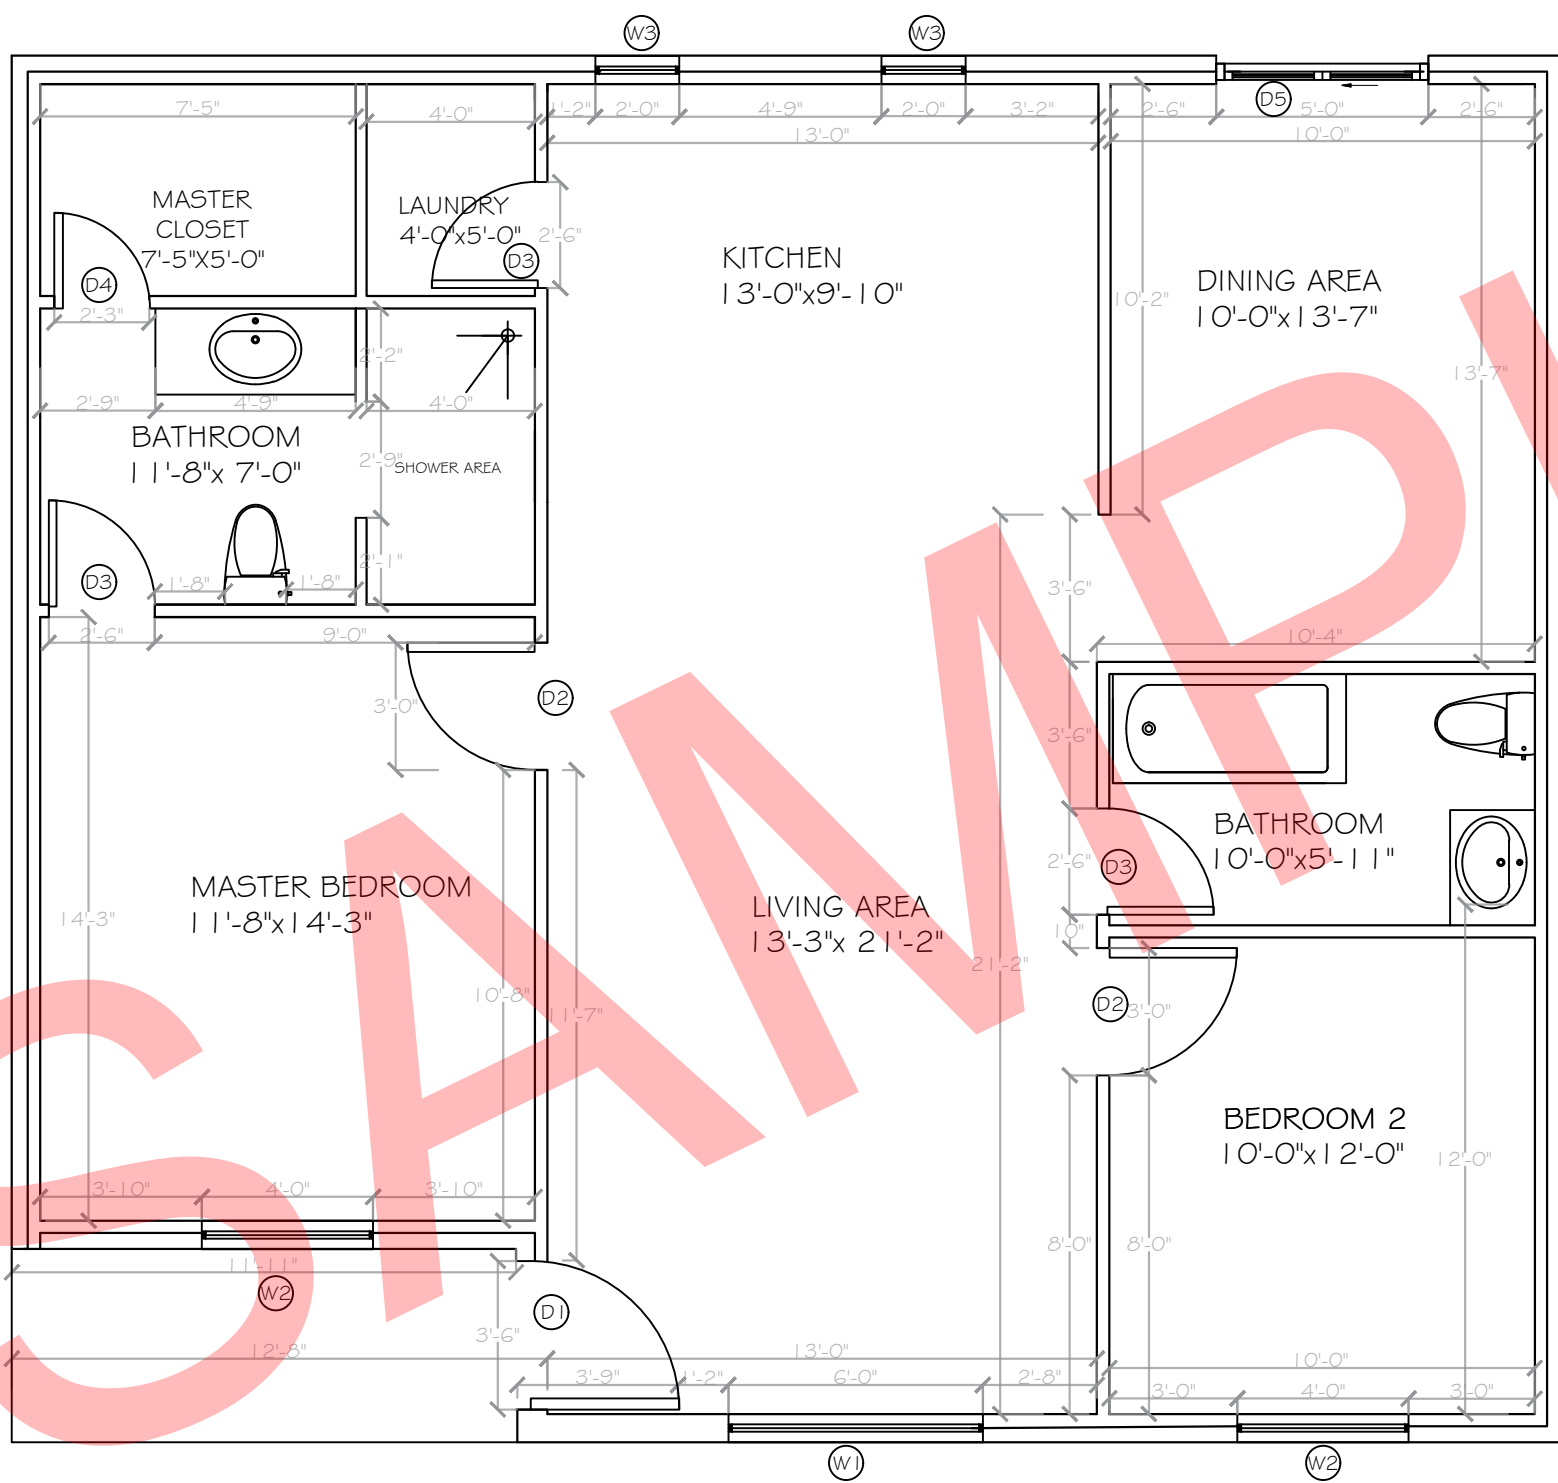 

SAMPLE

DOOR SCHEDULE		
TAGS	SIZE	QUNATITY
D1	3'-6"X6'-6"	1
D2	3'-0"X6'-6"	2
D3	2'-6"X6'-6"	3
D4	2'-3"X6'-6"	1
D5	5'-0"X6'-6"	1

WINDOW SCHEDULE		
TAGS	SIZE	QUNATITY
W1	6'-0"X4'-9"	1
W2	4'-0"X4'-9"	2
W3	2'-0"X4'-9"	2

**AO** FLOOR PLAN  
930SFT



REVISION TABLE	NUMBER	DATE	REVISED BY	DESCRIPTION

**LTH STEEL STRUCTURES**  
www.lthsteelstructures.com  
770-781-8279 • 404-954-1050

DATE:  
AUG 01 2024

SCALE:  
NTS

SHEET:  
A2

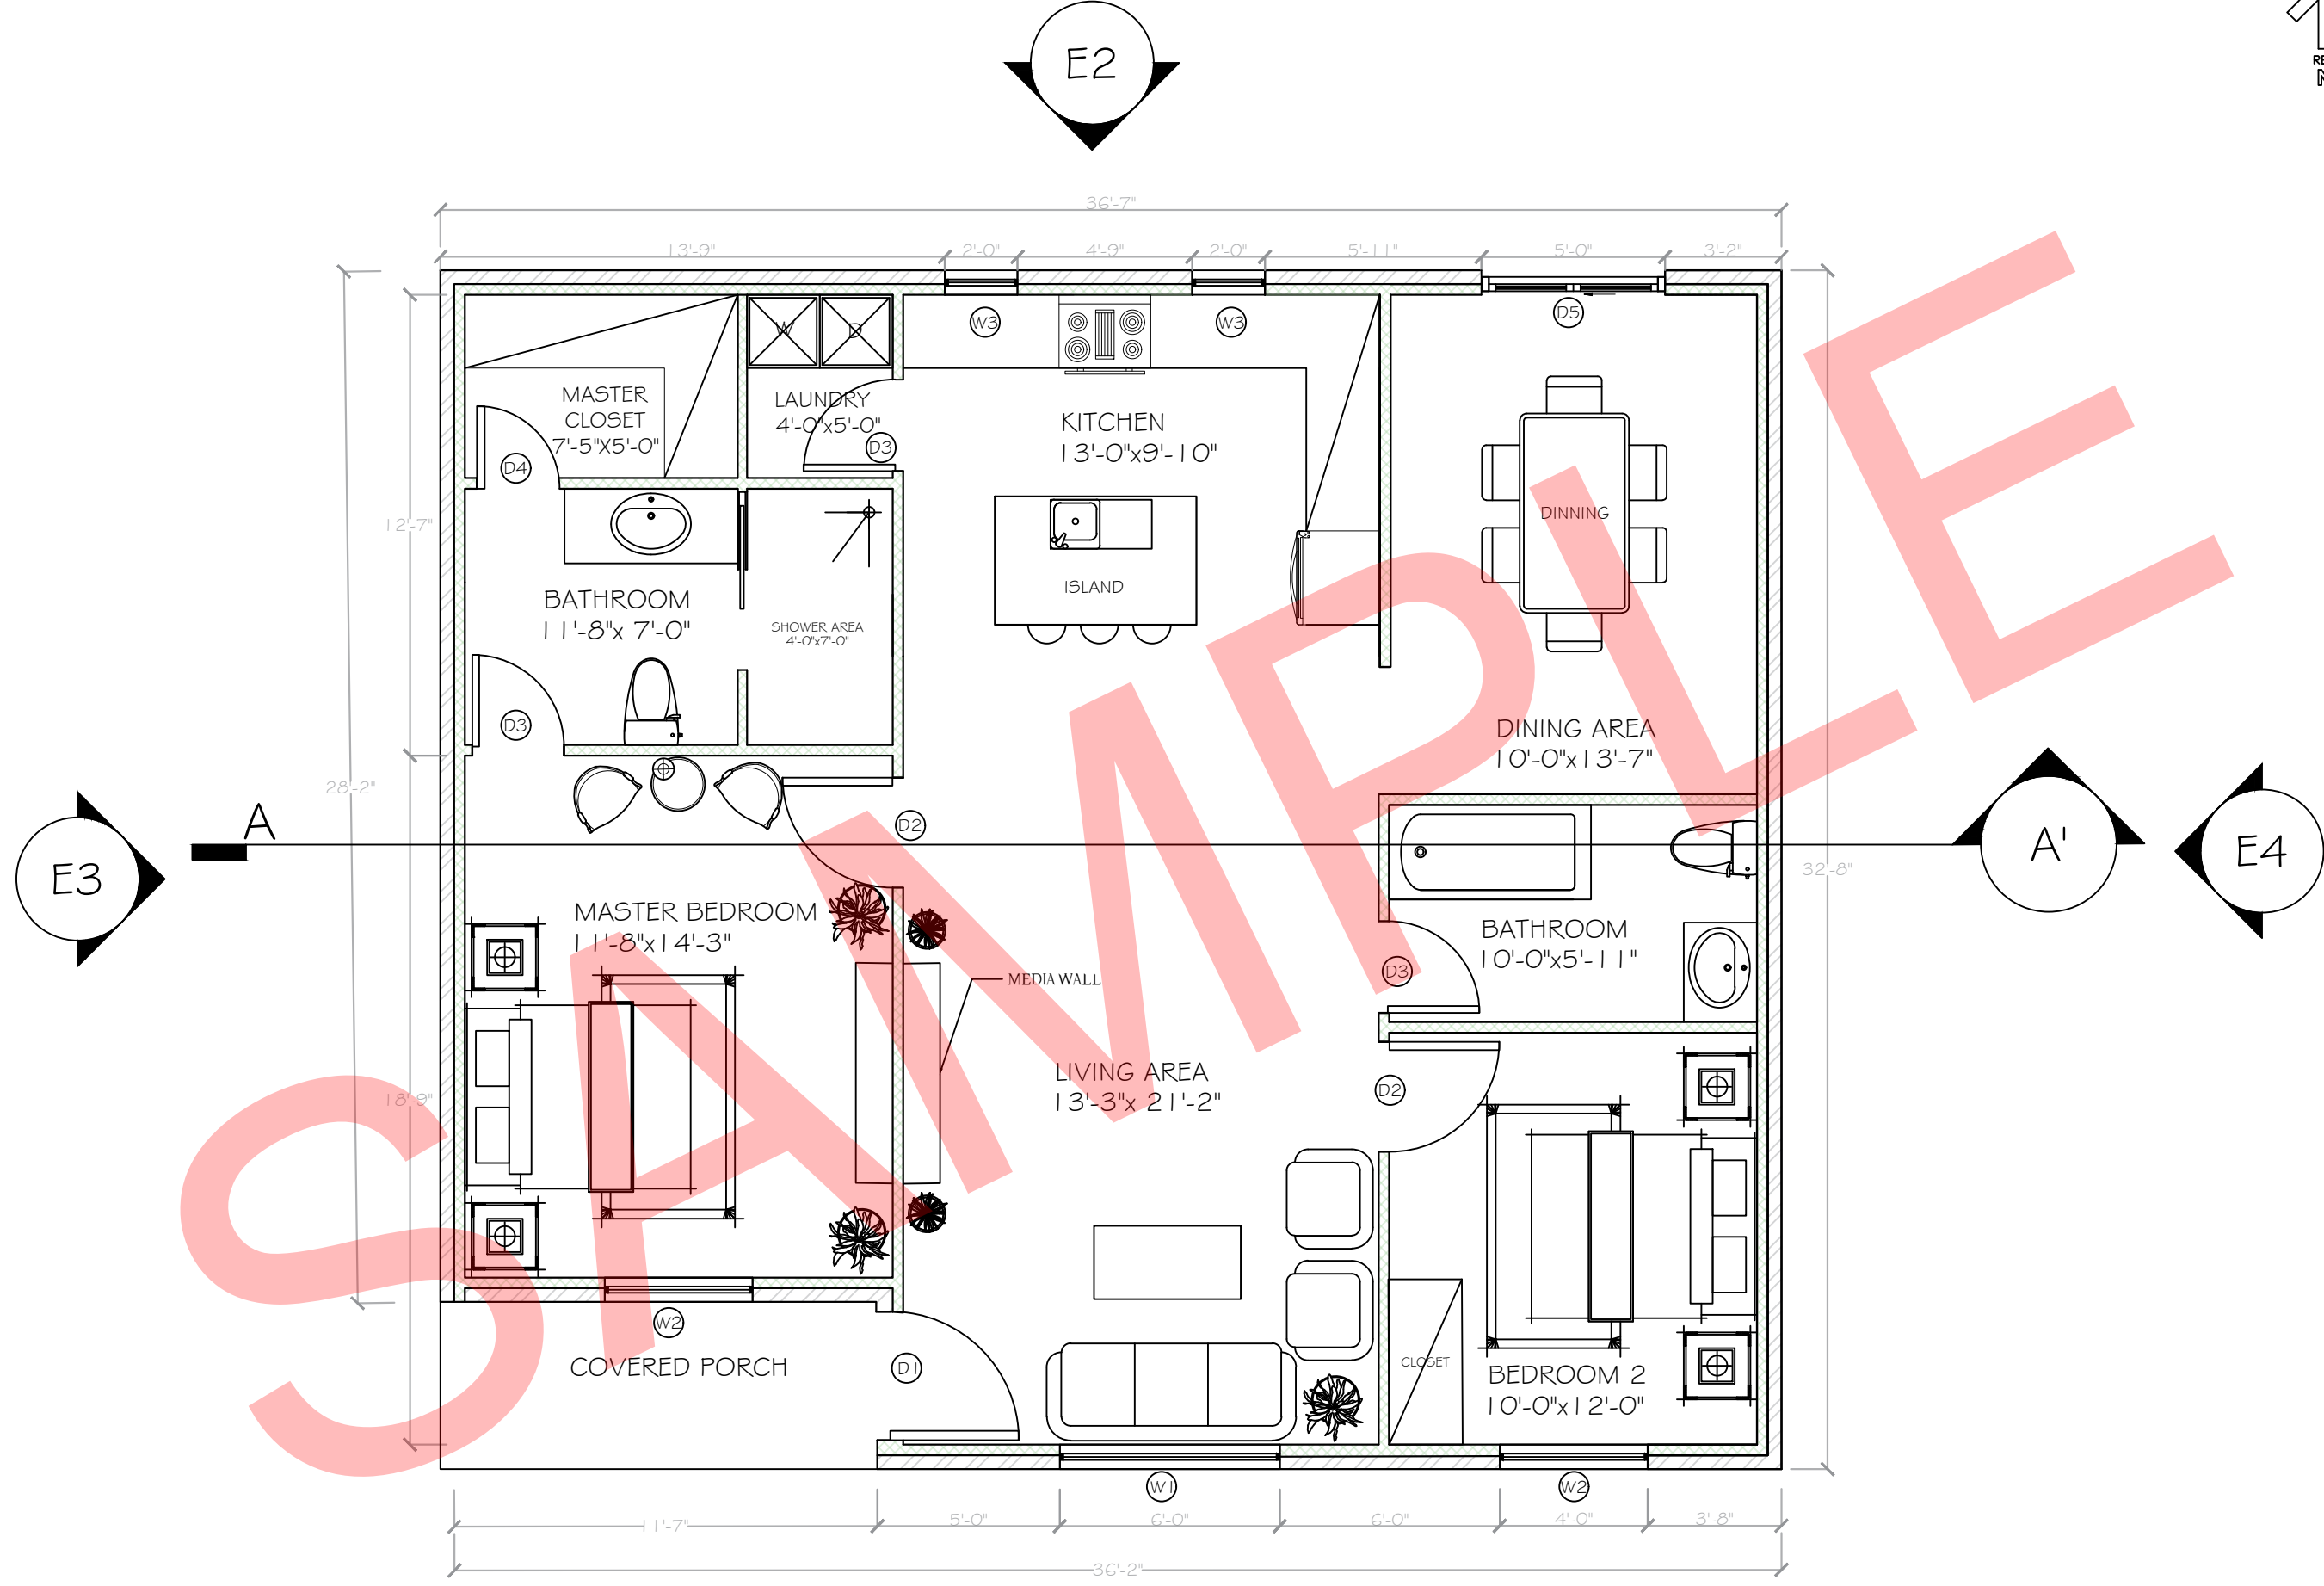 

**A1** LAYOUT PLAN  
930SFT

REVISION TABLE	NUMBER	DATE	REVISION BY	DESCRIPTION

**LTH** STEEL STRUCTURES  
www.lthsteelstructures.com  
770-781-8279 • 404-954-1050

DATE:	AUG 01 2024
SCALE:	NTS
SHEET:	A3



(E1) FRONT ELEVATION



(E2) REAR ELEVATION

REVISION TABLE	NUMBER	DATE	REVISION BY	DESCRIPTION

**LTH STEEL STRUCTURES**  
 www.lthsteelstructures.com  
 770-781-8279 • 404-954-1050

DATE:



AUG 01 2024

SCALE:


NTS

SHEET:

A4

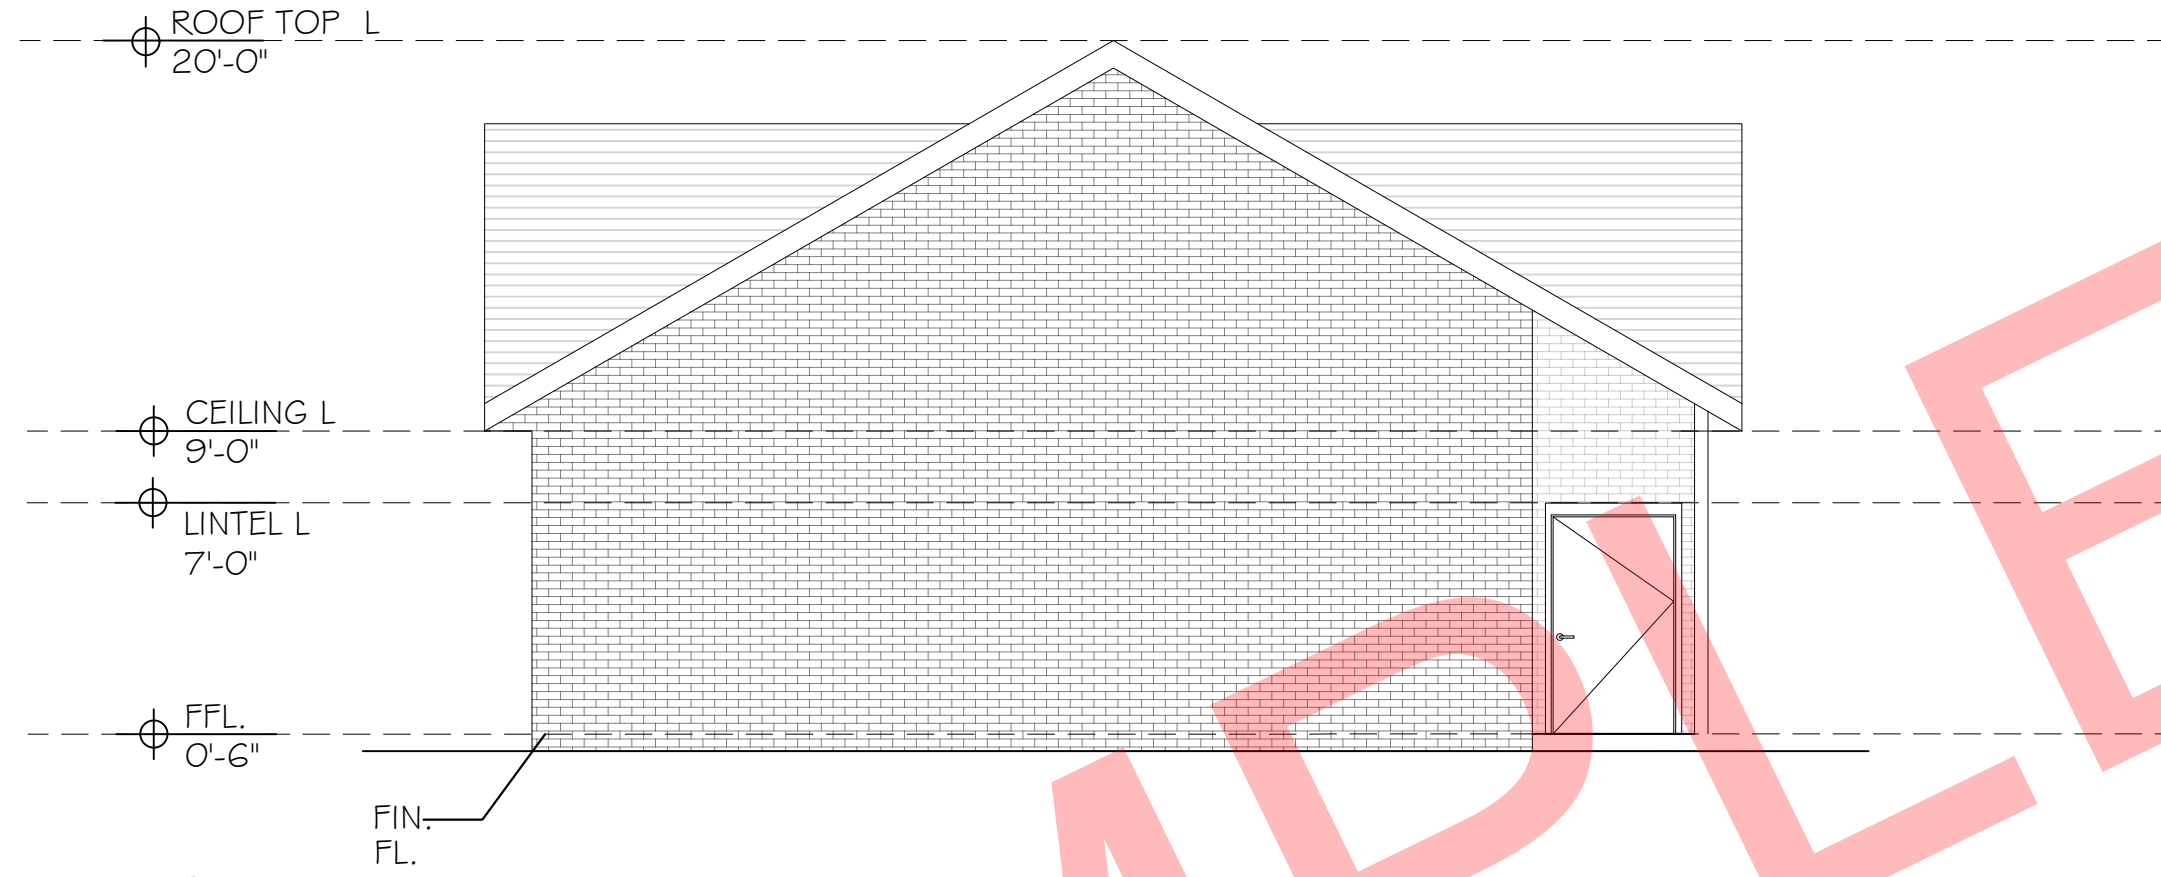 

E3 SIDE ELEVATION


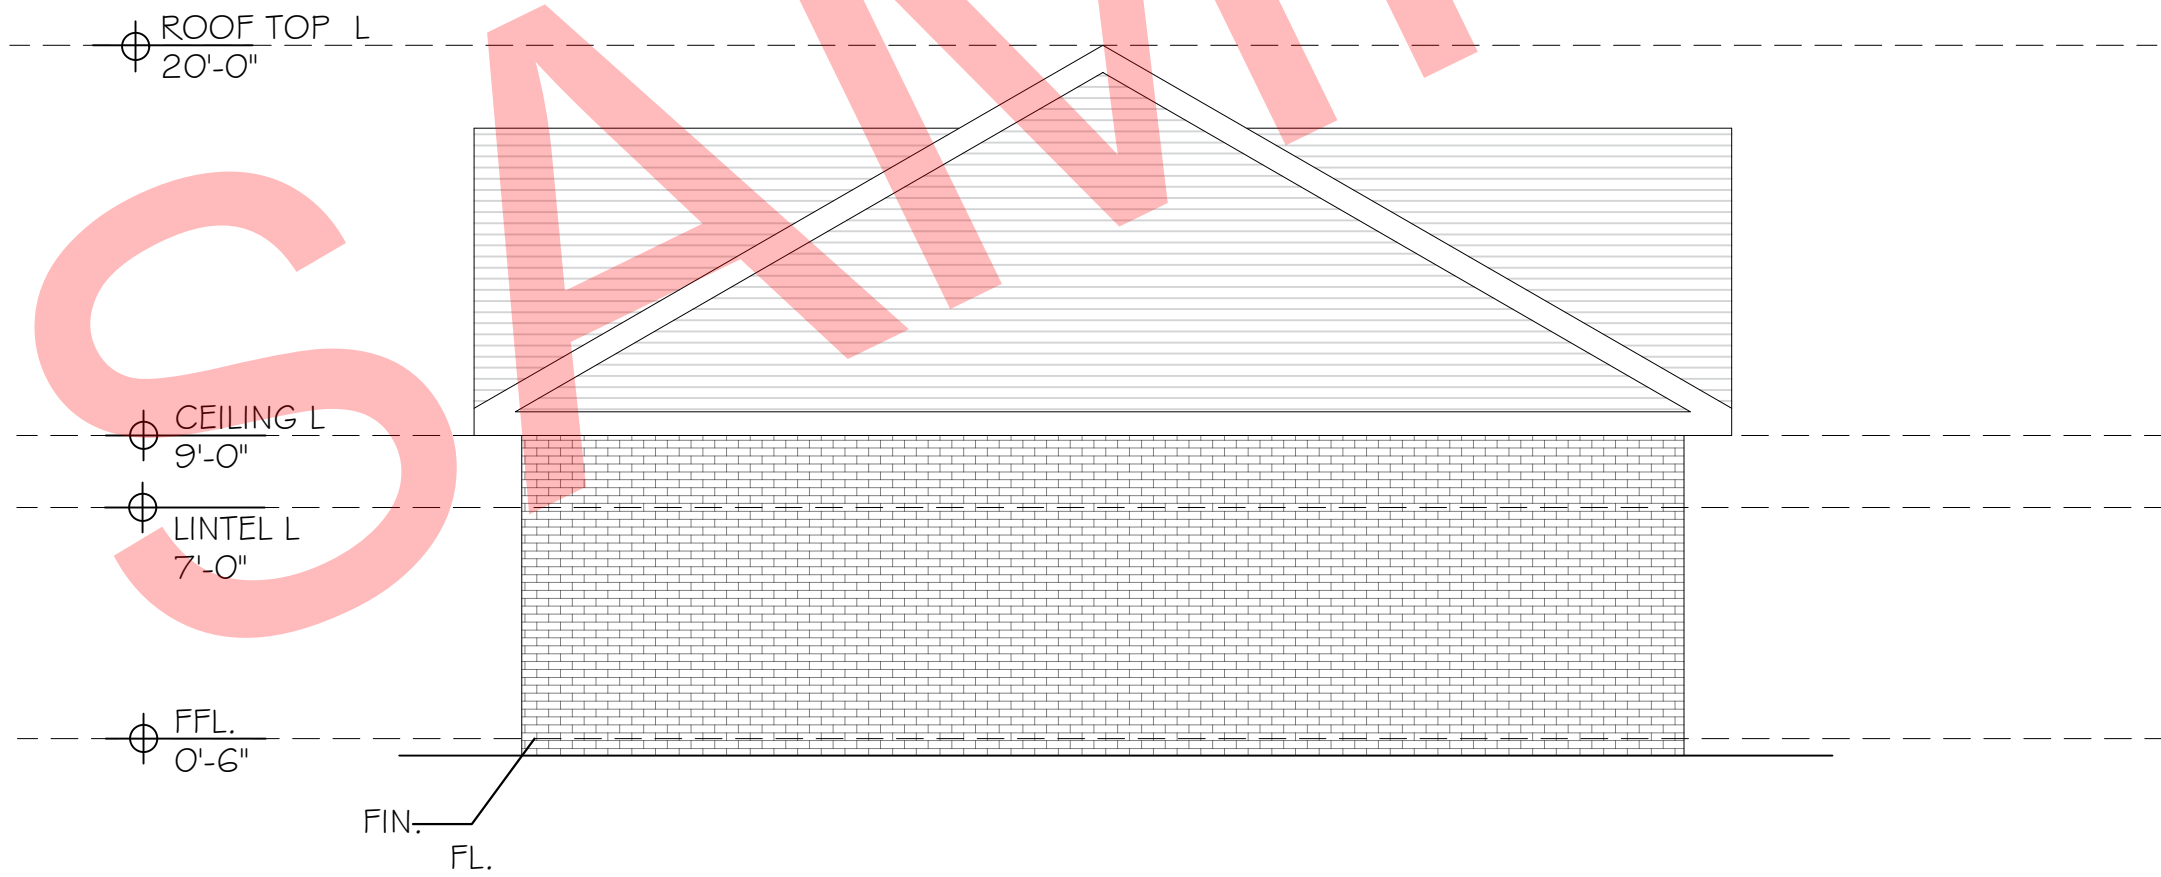


E4 SIDE ELEVATION


REVISION TABLE	NUMBER	DATE	REVISED BY	DESCRIPTION

**LTH** STEEL STRUCTURES  
www.lthsteelstructures.com  
770-781-8279 • 404-954-1050


DATE:
AUG 01 2024
SCALE:
NTS
SHEET:
A5

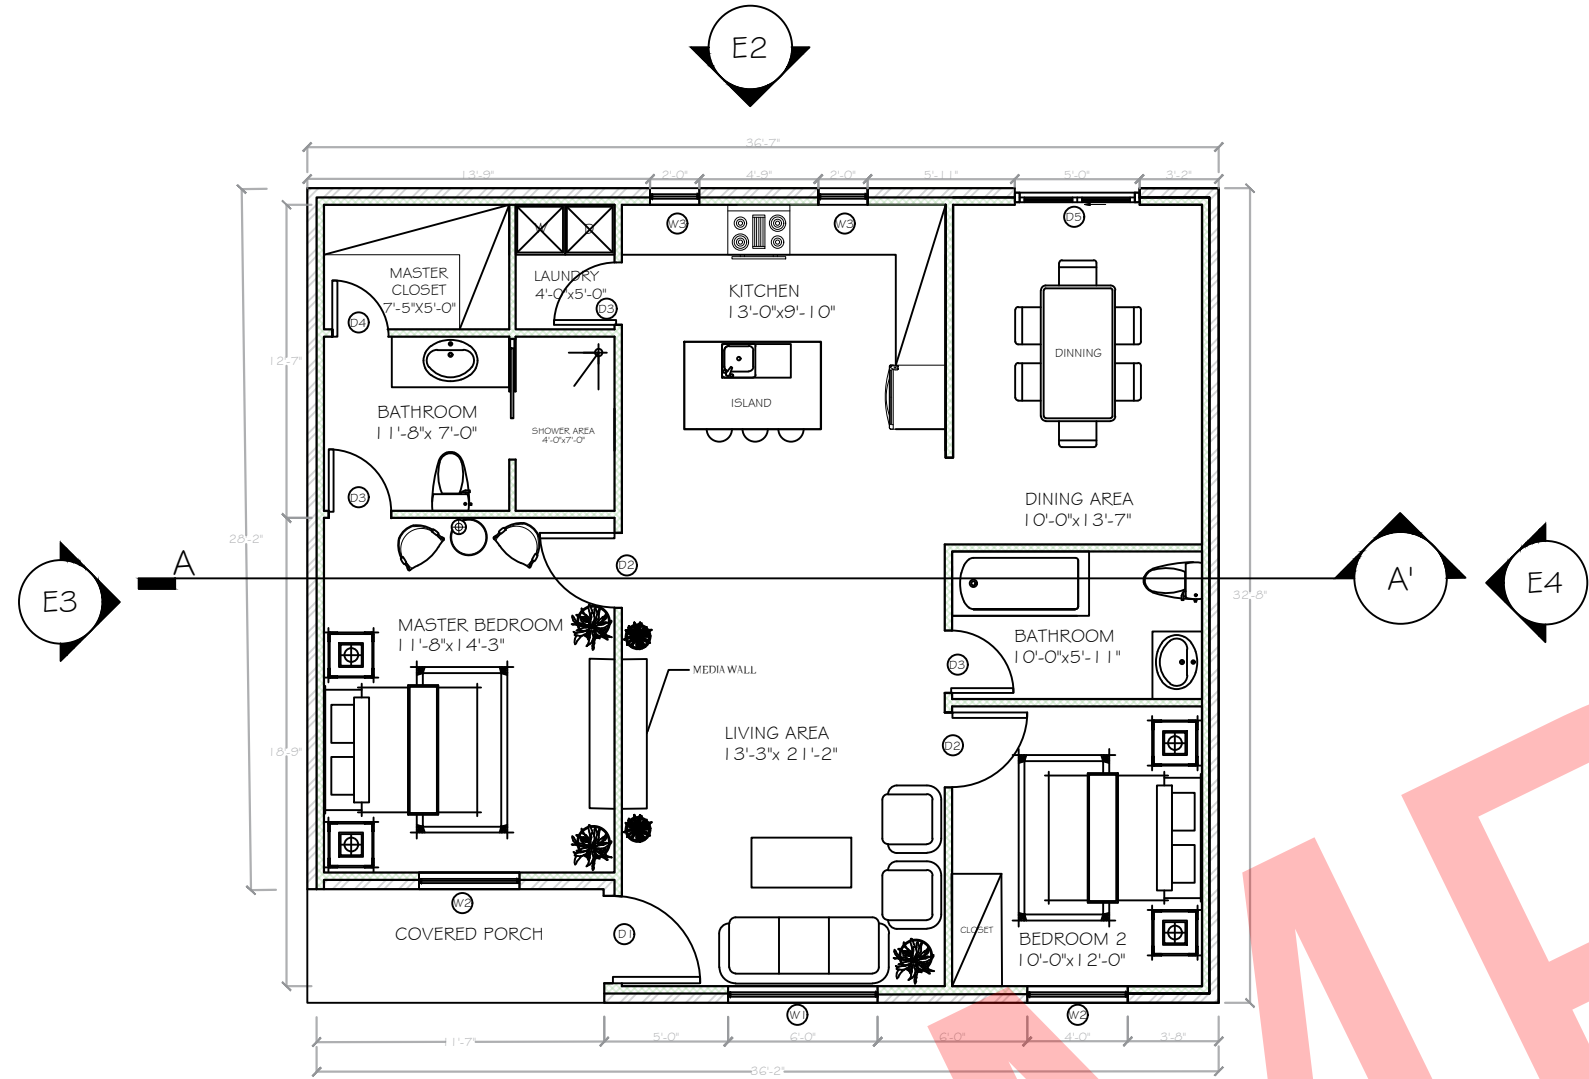 

(A1) LAYOUT PLAN  
930SFT

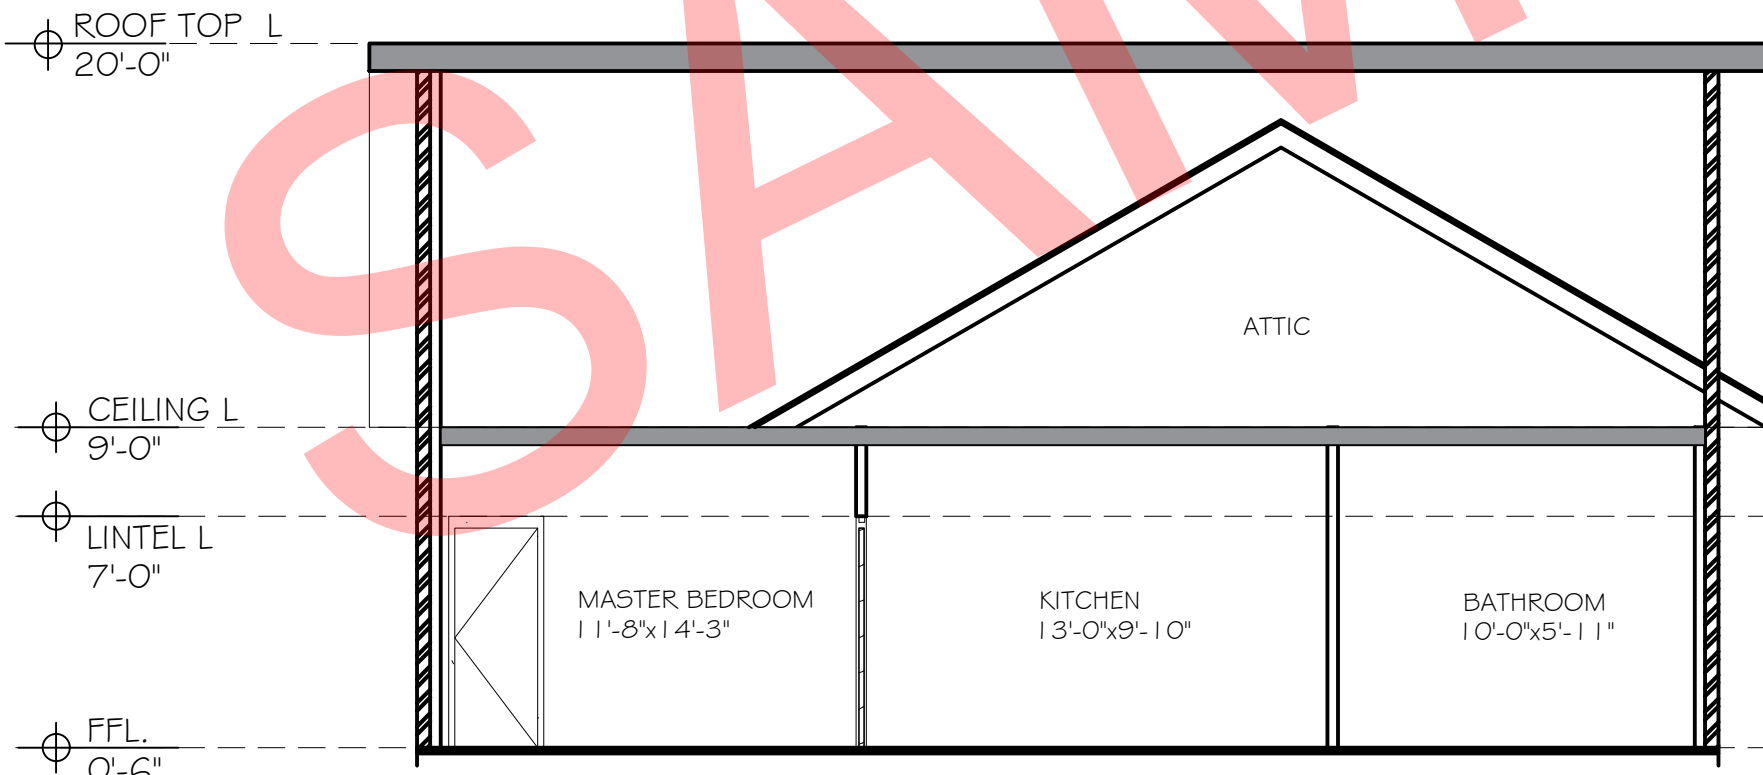

(S1) SECTION AA'

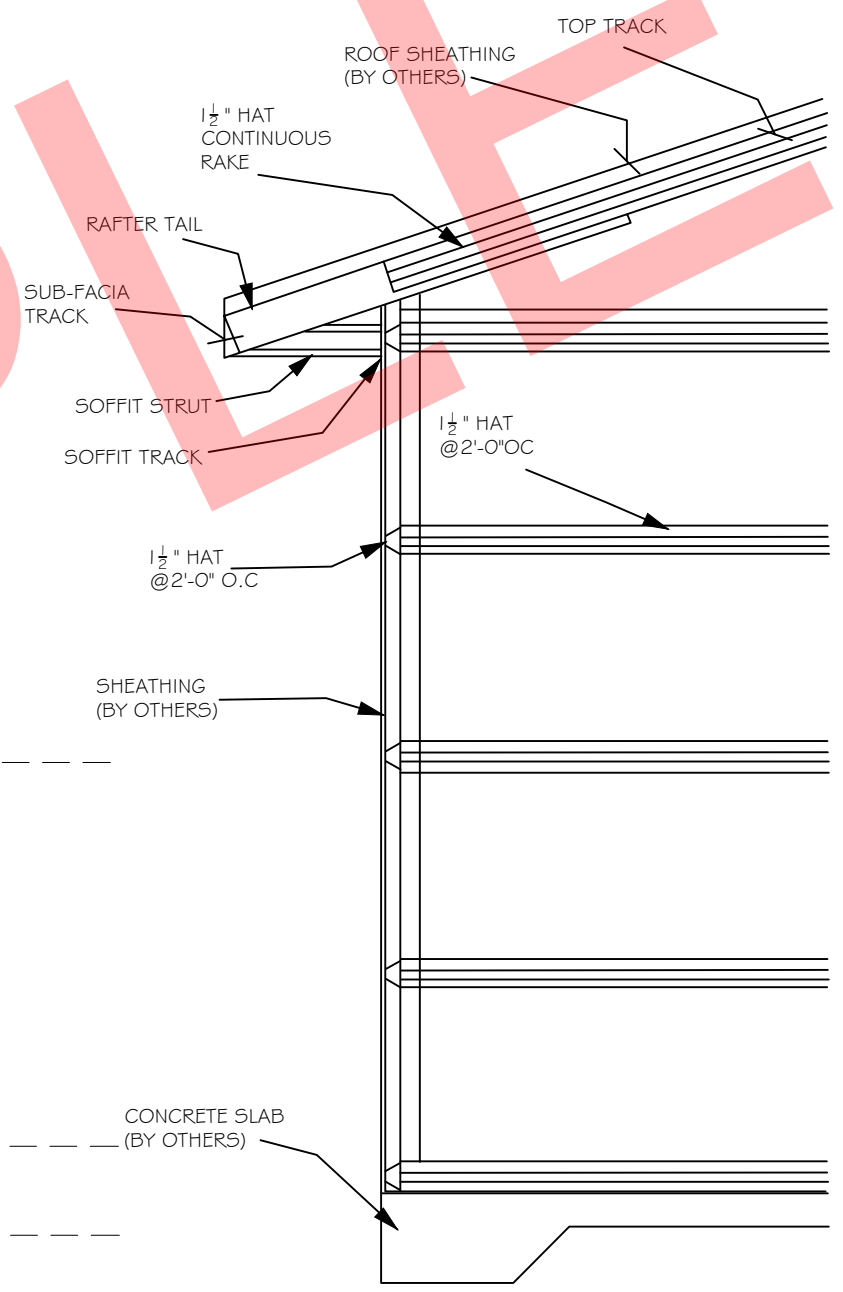

(3) TYP. WALL SECTION  
SCALE: 1/8" = 1'-0"

REVISION TABLE	NUMBER	DATE	REVISION BY	DESCRIPTION

**LTH STEEL STRUCTURES**  
www.lthsteelstructures.com  
770-781-8279 • 404-954-1050

DATE:	AUG 01 2024
SCALE:	NTS
SHEET:	A6





REVISION TABLE	NUMBER	DATE	REVISION BY	DESCRIPTION

**LTH** STEEL STRUCTURES  
 www.lthsteelstructures.com  
 770-781-8279 • 404-954-1050

DATE:  
 AUG 01 2024  
 SCALE:  
 NTS  
 SHEET:  
 A7